


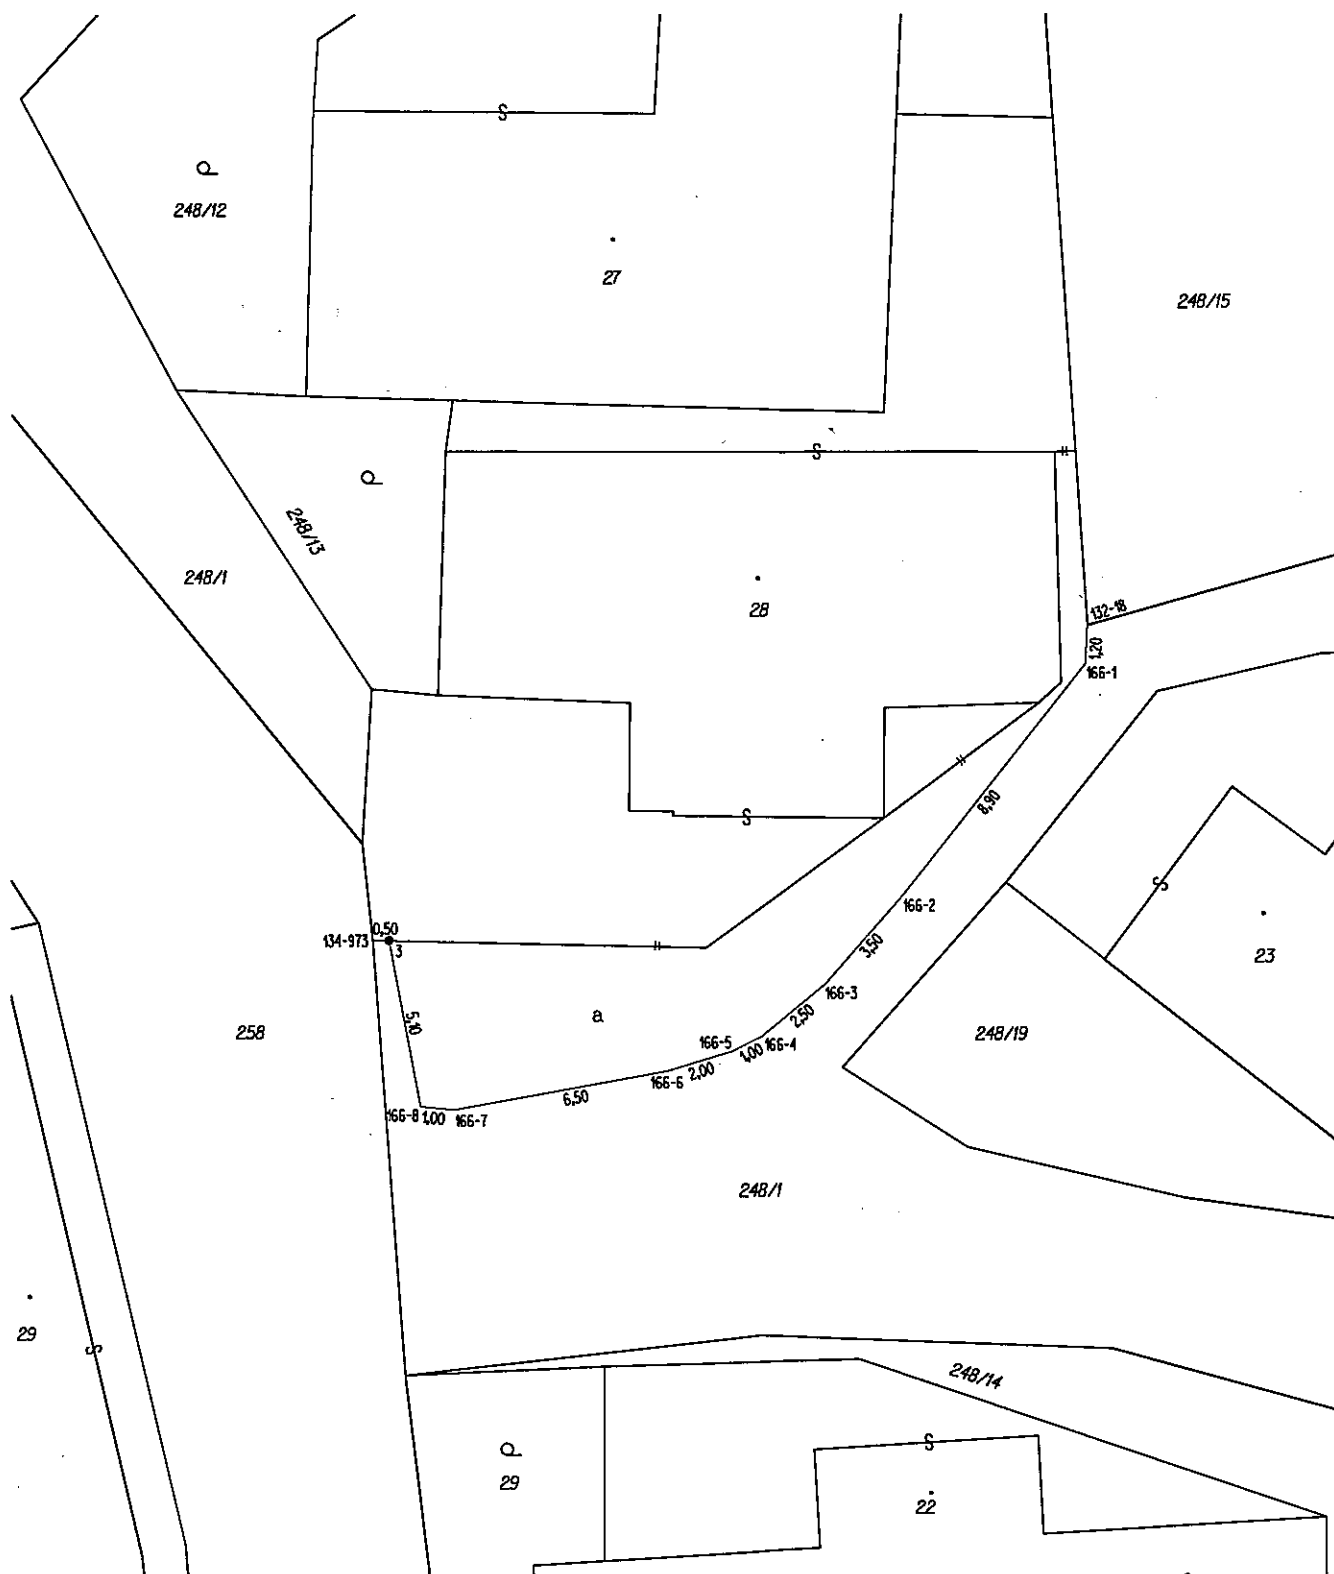

Seznam souřadnic pro zápis do KN (S-JTSK)

Č.bodu	Y	X	KK	Poznámka
132-18	652349.82	1101618.04	3	ozn.podezdívka pl.
134-973	652371.25	1101627.49	8	ozn.dno bet.koryta
166-1	652349.88	1101619.21	3	roh podezdívky pl.
166-2	652355.37	1101626.20	3	lom bet.koryta
166-3	652357.67	1101628.82	3	lom bet.koryta
166-4	652359.58	1101630.40	3	lom bet.koryta
166-5	652360.49	1101630.84	3	lom bet.koryta
166-6	652362.40	1101631.42	3	lom bet.koryta
166-7	652368.80	1101632.58	3	lom bet.koryta
166-8	652369.81	1101632.49	3	lom bet.koryta
3	652370.77	1101627.49	3	lom bet koryta